


FEB 8 1920

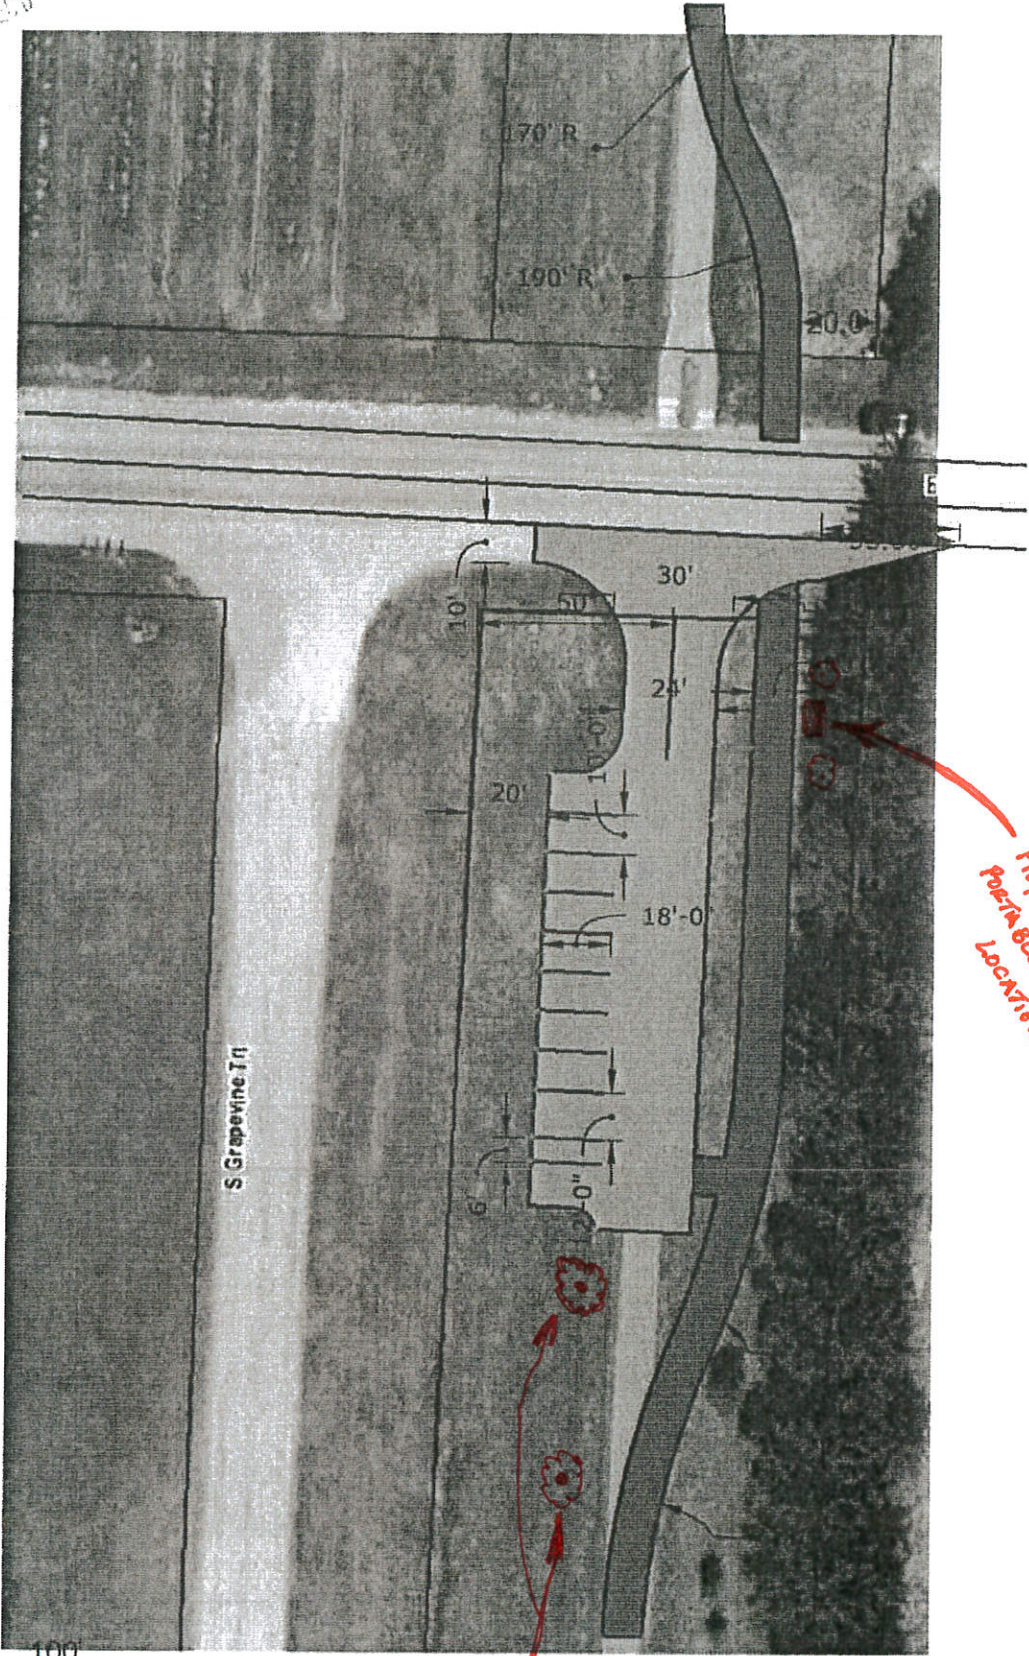

Proposed
PORTA BLE TOILET
LOCATION

Proposed
TREE
LOCATIONS

8/4/2022
LEEUWEN TANK SLUP. AMENDMENT
by SWP

Shady Lane Parking Area
Site Plan
January 21, 2020