



217 GRANDVILLE AVE SW
SUITE 100
GRAND RAPIDS, MI 49503
PHONE: 616.458.6322
FAX: 616.458.1117

161 E. MICHIGAN AVE
6TH FLOOR SOUTH
KALAMAZOO, MI 49007
PHONE: 269.342.3919
FAX: 269.342.3923

120 E FRONT ST
TRAVERSE CITY, MI
49684
PHONE: 231.645.8989

Quotation: 230638

Quote Date: 12/20/21

Project 211141

Customer: L3601

Terms: NET DUE WITH INVOICE

Custer Salesperson: COLLEEN SMITH

Quote To:

LAUREL EVANS
LEELANAU COUNTY GOVERNMENT CTR
8527 E GOVERNMENT CENTER
SUITE 101
Suttons Bay MI 49682

Ship To:



LEELANAU COUNTY GOVERNMENT CTR
8527 E GOVERNMENT CENTER
CLERKS OFFICE
Suttons Bay MI 49682

Phone: +1 (866) 256-9711
levans@leelanau.gov

Tax 46-1385335

Clerk updates

Quote valid for 30 days, subject to change thereafter due to current Supply Chain conditions. This is a special order restocking fees could apply if cancelled/returned. Credit cards will incur 3% processing fee if combined invoices total over \$10,000.

Description	Quantity	Unit Price	Extended Price
Clerk's Office			
1  OLELRQB - Ology; Base-Rectangle, Extended height, Desk application Size Option: Modular Depth: 23.00000 Width: 34.00000 Base Finish: Textured Paint 7207 - BLACK Controller: Active Touch Controller Overhang: No Overhang Glides: 1/2" Glide Power: NA 120V, NEMA 1-15 Type A - D STEELCASE Tag For Clerk's Office BR/23/34/EXT	1	1,028.73	1,028.73
2  TSATH2720 - Leg-H, 20W x 27H BASIC: 7238 FIELDSTONE STEELCASE Tag For Clerk's Office H/20	1	105.28	105.28





217 GRANDVILLE AVE SW
SUITE 100
GRAND RAPIDS, MI 49503
PHONE: 616.458.6322
FAX: 616.458.1117

161 E. MICHIGAN AVE
6TH FLOOR SOUTH
KALAMAZOO, MI 49007
PHONE: 269.342.3919
FAX: 269.342.3923

120 E FRONT ST
TRAVERSE CITY, MI
49684
PHONE: 231.645.8989

Quotation: 230638

Page 2 / 6 (cont'd)

Description	Quantity	Unit Price	Extended Price
3 CFINTRODSLIDE - CF Series Intro Dual Monitor Arm  Arm Finish: Textured Paint 7018 - PEWTER Bracket Type: Dual C-Clamp STEELCASE Tag For Clerk's Office CFI-D-C	1	294.78	294.78
Sub Total			1,428.79
TAX EXEMPT - GOVERNMENT			0.00
Total			1,428.79
Open Office			
4 TSASUB36L - TS Series; Bin, Flat front, Lock, 36W  BASIC: 7238 FIELDSTONE LOCK: 9201 POLISHED CHROME KEYS: MK PLUG STEELCASE Tag For Open Office OH/36	1	253.64	253.64
5 OLELL3 - Ology; Desk-90 degree, 3 legs, Extended height Size Option: Modular Depth - Left: 23.00000 Depth - Right: 23.00000 Width - Left: 58.00000 Width - Right: 46.00000 Top Surface Finish: Woodgrain HPL 2412 - NATURAL CHERRY Edge Finish: Plastic - PG1 6034 - NATURAL CHERRY Base Finish: Textured Paint 7207 - BLACK Corner: Square Corner Controller: Active Touch Controller Integrated Rail: No Rail Power Access: No Power Access Grommet: No Grommet Glides: 1/2" Glide Power: NA 120V, NEMA 1-15 Type A - D STEELCASE Tag For Open Office 23/58/46/23/EXT-AT	1	1,768.08	1,768.08
6 OLELL3B - Ology; Base-90 degree, 3 legs, Extended height, Desk	1	1,673.74	1,673.74



217 GRANDVILLE AVE SW
SUITE 100
GRAND RAPIDS, MI 49503
PHONE: 616.458.6322
FAX: 616.458.1117

161 E. MICHIGAN AVE
6TH FLOOR SOUTH
KALAMAZOO, MI 49007
PHONE: 269.342.3919
FAX: 269.342.3923

120 E FRONT ST
TRAVERSE CITY, MI
49684
PHONE: 231.645.8989

Quotation: 230638

Page 3 / 6 (cont'd)

Description	Quantity	Unit Price	Extended Price
6 application Size Option: Modular Depth - Left: 23.00000 Depth - Right: 23.00000 Width - Left: 46.00000 Width - Right: 70.00000 Base Finish: Textured Paint 7207 - BLACK Controller: Active Touch Controller Glides: 1/2" Glide Power: NA 120V, NEMA 1-15 Type A - D STEELCASE Tag For Open Office BC9/23/46/70/23/EXT			
7 TSAPBWS66 - Connector-Panel, Wallstart STEELCASE Tag For Open Office WS	1	16.81	16.81
8 TSAPTC42 - Trim-Vertical, Corner, 42H BASIC: 7238 FIELDSTONE END CAP: *OPT:END CAP VERT CORNER OPTS LOW: STD:LOW END CAP STEELCASE Tag For Open Office J42	1	40.18	40.18
9 TSAPTE42 - Trim-Vertical, End of run, 42H BASIC: 7238 FIELDSTONE END CAP: *OPT:END CAP VERT EOR OPTIONS LOW: STD:LOW END CAP STEELCASE Tag For Open Office E42	3	27.88	83.64
10 TSAPTE54 - Trim-Vertical, End of run, 54H BASIC: 7238 FIELDSTONE END CAP: *OPT:END CAP VERT EOR OPTIONS LOW: STD:LOW END CAP STEELCASE Tag For Open Office E54	1	27.88	27.88

cluster

217 GRANDVILLE AVE SW
SUITE 100
GRAND RAPIDS, MI 49503
PHONE: 616.458.6322
FAX: 616.458.1117

161 E. MICHIGAN AVE
6TH FLOOR SOUTH
KALAMAZOO, MI 49007
PHONE: 269.342.3919
FAX: 269.342.3923

120 E FRONT ST
TRAVERSE CITY, MI
49684
PHONE: 231.645.8989

Quotation: 230638

Page 4 / 6 (cont'd)

Description	Quantity	Unit Price	Extended Price
11  TSAPTXC12 - Trim-Vertical, Corner, Change of height, 12H BASIC: 7238 FIELDSTONE STEELCASE Tag For Open Office COH12	1	27.88	27.88
12  TSATH2711 - Leg-H, 11W x 27H BASIC: 7238 FIELDSTONE STEELCASE Tag For Open Office H/11	1	85.74	85.74
13  TSATH2720 - Leg-H, 20W x 27H BASIC: 7238 FIELDSTONE STEELCASE Tag For Open Office H/20	1	105.28	105.28
14  TSATPL20 - Support-Worksurface, In line, Plate, 20D STEELCASE Tag For Open Office 20	1	33.90	33.90
15  TSATTIE - Tie plate, Package quantity 6 STEELCASE Tag For Open Office TP	1	48.25	48.25
16  TSAWLR2436 - Worksurface-Straight, Low pressure laminate, 24D x 36W EDGE: 6034 NATURAL CHERRY TOP-SURF: 26L1 NATURAL CHERRY (VERSION 2) LPL STEELCASE Tag For Open Office 24/36	2	79.76	159.52
17  TSAWLR2448 - Worksurface-Straight, Low pressure laminate, 24D x 48W EDGE: 6034 NATURAL CHERRY TOP-SURF: 26L1 NATURAL CHERRY (VERSION 2) LPL STEELCASE Tag For Open Office 24/48	1	104.49	104.49
18  TSAWLR2472 - Worksurface-Straight, Low pressure laminate, 24D x 72W EDGE: 6034 NATURAL CHERRY TOP-SURF: 26L1 NATURAL CHERRY (VERSION 2) LPL	1	146.36	146.36



217 GRANDVILLE AVE SW
SUITE 100
GRAND RAPIDS, MI 49503
PHONE: 616.458.6322
FAX: 616.458.1117

161 E. MICHIGAN AVE
6TH FLOOR SOUTH
KALAMAZOO, MI 49007
PHONE: 269.342.3919
FAX: 269.342.3923

120 E FRONT ST
TRAVERSE CITY, MI
49684
PHONE: 231.645.8989

Quotation: 230638

Page 5 / 6 (cont'd)

Description	Quantity	Unit Price	Extended Price
18 STEELCASE Tag For Open Office 24/72			
19 TS4LSHPG - Leg-Standing height adjustable, Post, 27 3/8H to 44H application LEGS: 7238 FIELDSTONE STEELCASE Tag For Open Office AL	5	110.40	552.00
20 CFINTRODSLIDE - CF Series Intro Dual Monitor Arm Arm Finish: Textured Paint 7018 - PEWTER Bracket Type: Dual C-Clamp STEELCASE Tag For Open Office CFI-D-C	3	294.78	884.34
21 TS7BSWHC - Wall hanging channel, 66H BASIC: 7238 FIELDSTONE STEELCASE Tag For Open Office WC/24	2	58.50	117.00
22 TS71836TB - Tackboard, 18H x 36W SURFACE: G202 NEW CANTATA FAB DIR: *OPT:FABRIC DIRECTION HORZ: STD:HORIZONTAL APPLICATION STEELCASE Tag For Open Office TB/36	1	86.58	86.58
23 TS71848TB - Tackboard, 48W x 18H SURFACE: G202 NEW CANTATA FAB DIR: *OPT:FABRIC DIRECTION HORZ: STD:HORIZONTAL APPLICATION STEELCASE Tag For Open Office TB/48	1	104.52	104.52
24 TSACTTL30SR - Top Cap Package-Low, 30 BASIC: 7238 FIELDSTONE STEELCASE Tag For Open Office	1	24.38	24.38
25 TSACTTL48SR - Top Cap Package-Low, 48	1	31.88	31.88



217 GRANDVILLE AVE SW
SUITE 100
GRAND RAPIDS, MI 49503
PHONE: 616.458.6322
FAX: 616.458.1117

161 E. MICHIGAN AVE
6TH FLOOR SOUTH
KALAMAZOO, MI 49007
PHONE: 269.342.3919
FAX: 269.342.3923

120 E FRONT ST
TRAVERSE CITY, MI
49684
PHONE: 231.645.8989

Quotation: 230638


Page 6 / 6 (cont'd)

Description	Quantity	Unit Price	Extended Price
25 BASIC: 7238 FIELDSTONE STEELCASE Tag For Open Office			
Sub Total			6,376.09
TAX EXEMPT - GOVERNMENT			0.00
Total			6,376.09
26 Labor to reconfigure existing furniture & add additional parts, project management included. (CUSTER OPS)	1	3,650.00	3,650.00

Quotation Totals	
Sub Total	11,454.88
Warehouse Handling Fee	156.10
Recycle/Refuse Fee	3.90
TAX EXEMPT - GOVERNMENT	0.00
MICHIGAN – NON TAXABLE	0.00
Grand Total	11,614.88

Select Images are provided as a preliminary color and type representation and should not be used for final color and product selection. Due to individual computer/monitor/printer settings: color, texture, pattern, size and feature rendering may vary from the actual sample. For accuracy, order and view an actual sample.

End of Quotation

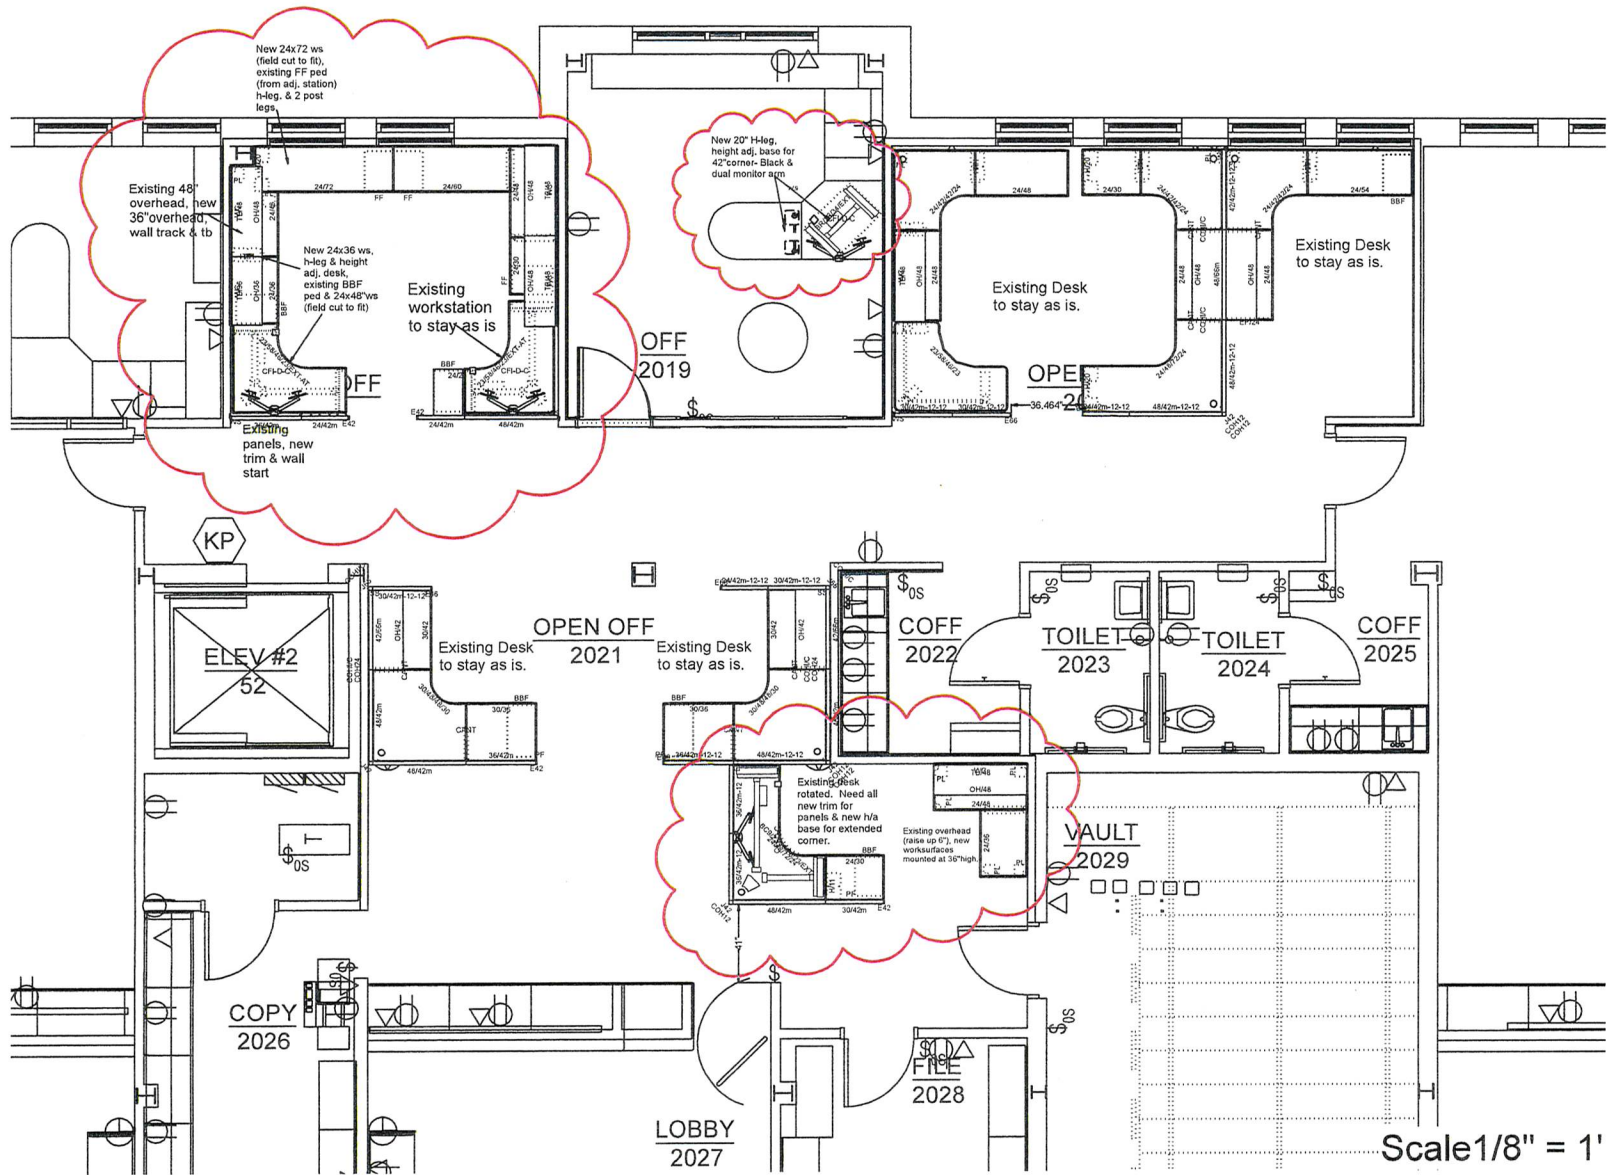


Leelanau County Government Center
 Clerk

SCALE: 1/8" = 1'-0"
 DESIGNER: B Swanson
 DATE: 12/20/2021


FURNITURE PLAN

FP-1

No part of this drawing may be used or reproduced in any form or by any means, or stored in a database or retrieval system, without prior written permission of Custer.
 c:\Users\bswans\OneDrive - Custer\CET Documents\Drawings- NM Projects\Leelanau Co Gov Center\Leelanau Co 1st Floor.cmdrw

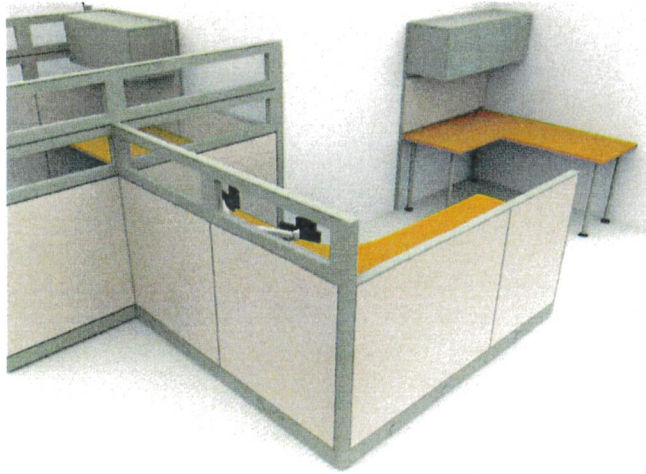

FRONT WORKSTATION

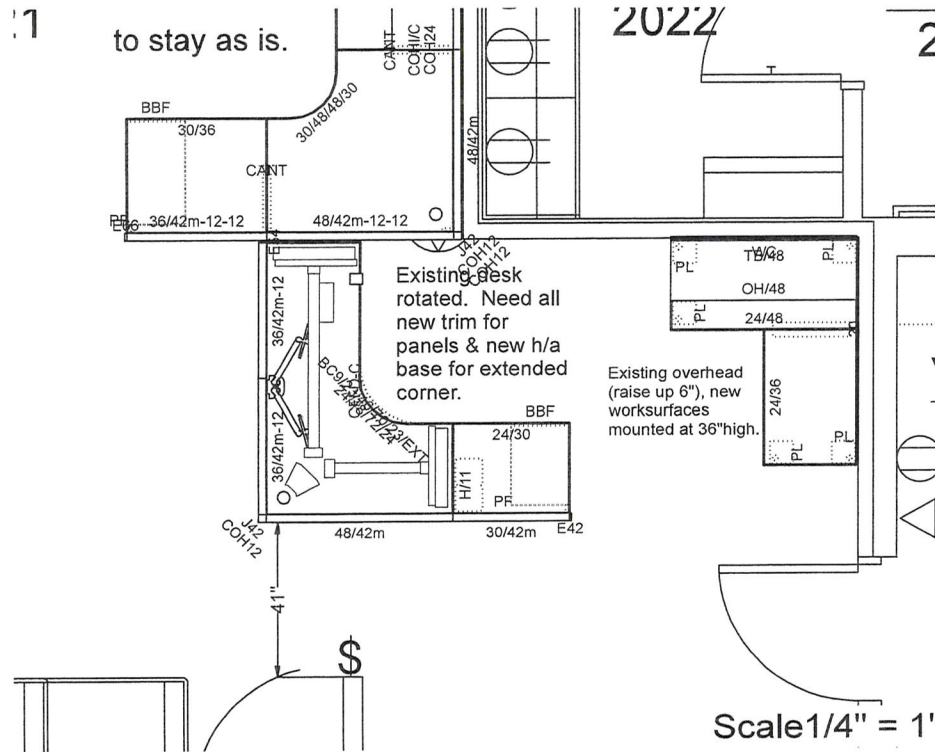



Leelanau County Government Center
Clerk

SCALE: 1/4" = 1'-0"
DESIGNER: B Swanson
DATE: 12/20/2021



FURNITURE
PLAN

FP-2

No part of this drawing may be used or reproduced in any form or by any means, or stored in a database or retrieval system, without prior written permission of Custer.
c:\Users\bswans\OneDrive - Custer\CET Documents\Drawings- NM Projects\Leelanau Co Gov Center\Leelanau Co 1st Floor.cmdrv

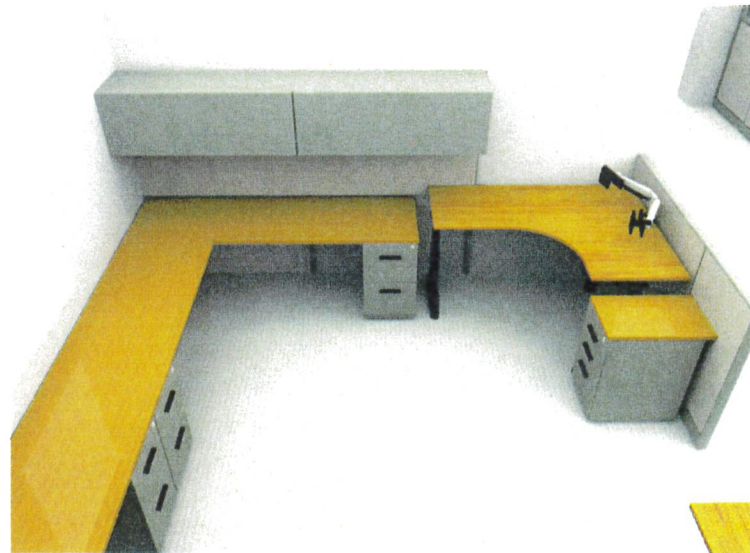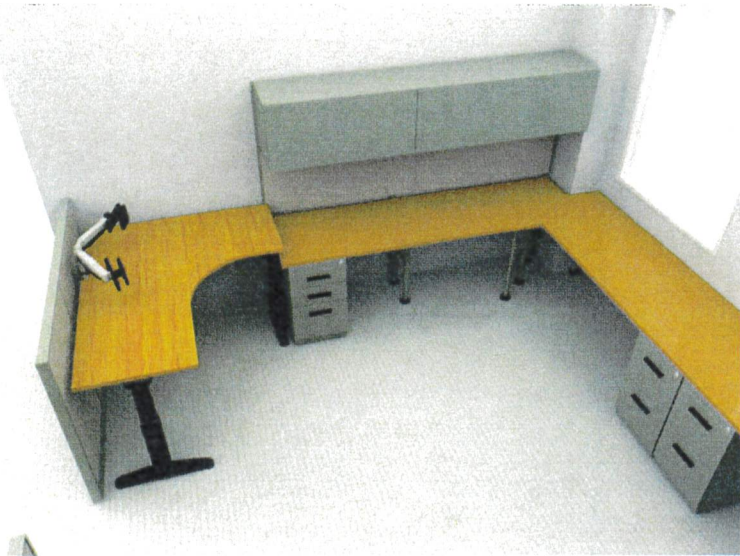

BACK WORKSTATIONS

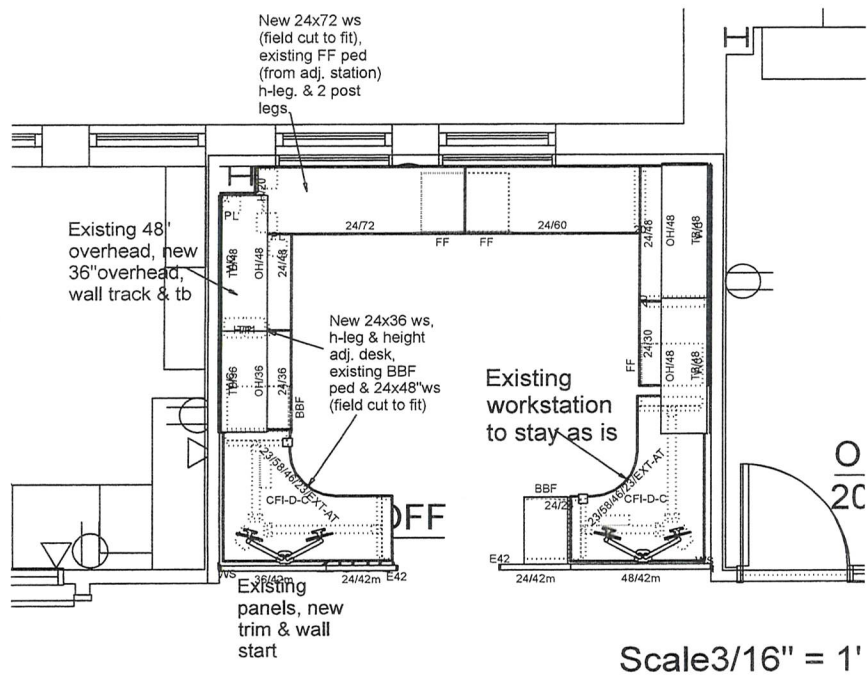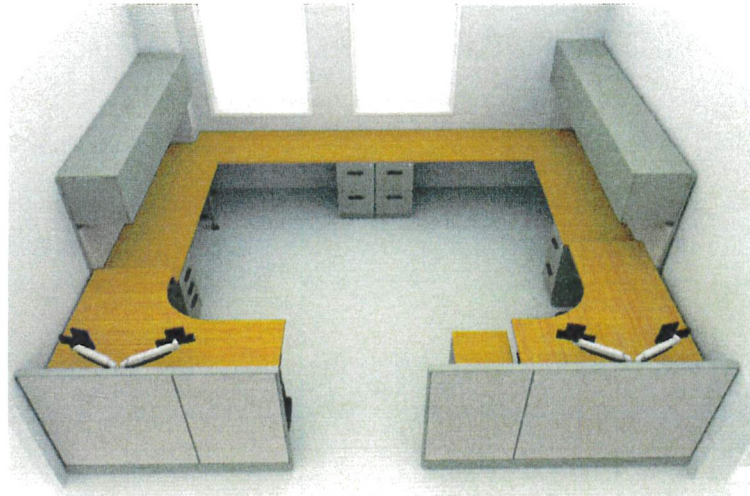

Leelanau County Government Center
Clerk


SCALE: 1/4" = 1'-0"
DESIGNER: B Swanson
DATE: 12/20/2021

FURNITURE PLAN

FP-3

No part of this drawing may be used or reproduced in any form or by any means, or stored in a database or retrieval system, without prior written permission of Custer.
c:\Users\bswans\OneDrive - Custer\CET Documents\Drawings- NIM Projects\Leelanau Co Gov Center\Leelanau Co 1st Floor.cmdrv

CLERK'S OFFICE

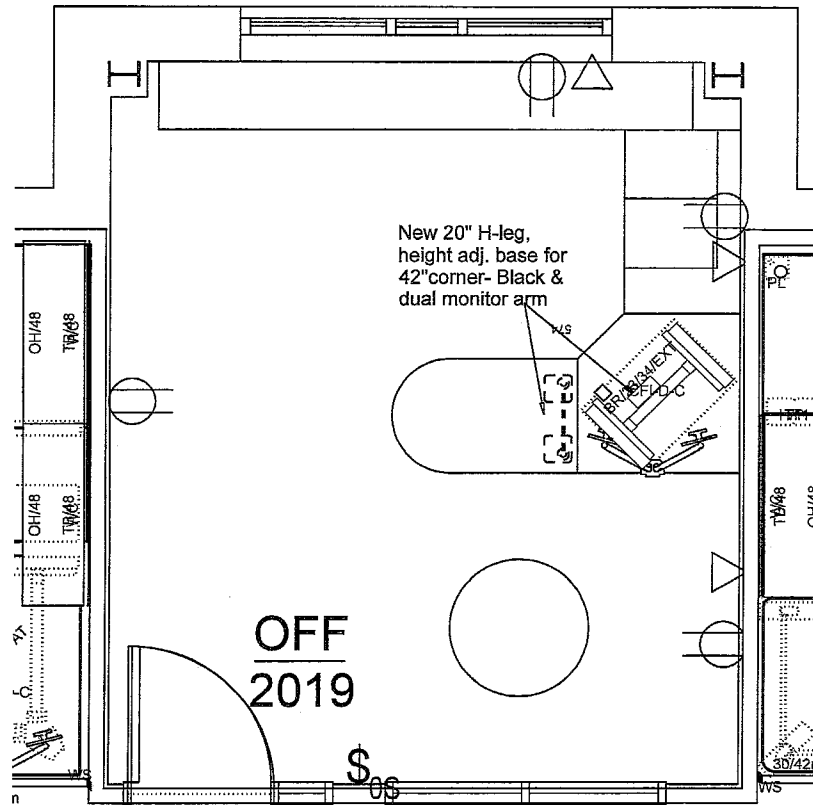

Scale 1/4" = 1'



Leelanau County Government Center
Clerk

SCALE: 1/4" = 1'-0"
DESIGNER: B Swanson
DATE: 12/20/2021

FURNITURE
PLAN

FP-4

No part of this drawing may be used or reproduced in any form or by any means, or stored in a database or retrieval system, without prior written permission of Custer.
c:\Users\bswans\OneDrive - Custer\CET Documents\Drawings- NM Projects\Leelanau Co Gov Center\Leelanau Co 1st Floor.cmrw