

AREAS
 EXIST. GRAVEL
 AREA = 23,500 #
 REVISED
 AREA = 11,884 #
 (PAVED)

REMOVE 3" OF
 EXIST. GRAVEL
 PLACE TOP SOIL & SEED
 USE GRAVEL FOR
 SHAPING ADJACENT
 PARKING &
 TOILET
 B.F. TOILET
 TRASH
 PARKING OFF
 DUNNER RD.

TOTAL PARKING
17 9x18
1 BARRIER
7 OVER FLOW
25 CARS TOTAL

PROPOSED REVISED VERONICA VALLEY PARKING AREA - PAVED

SCALE: 1"=30'

641


3/5/21

VERONICA VALLEY POND EDGE FISHING AREA

SCALE: 1" = 30'

2/27/04

PARKING LOT

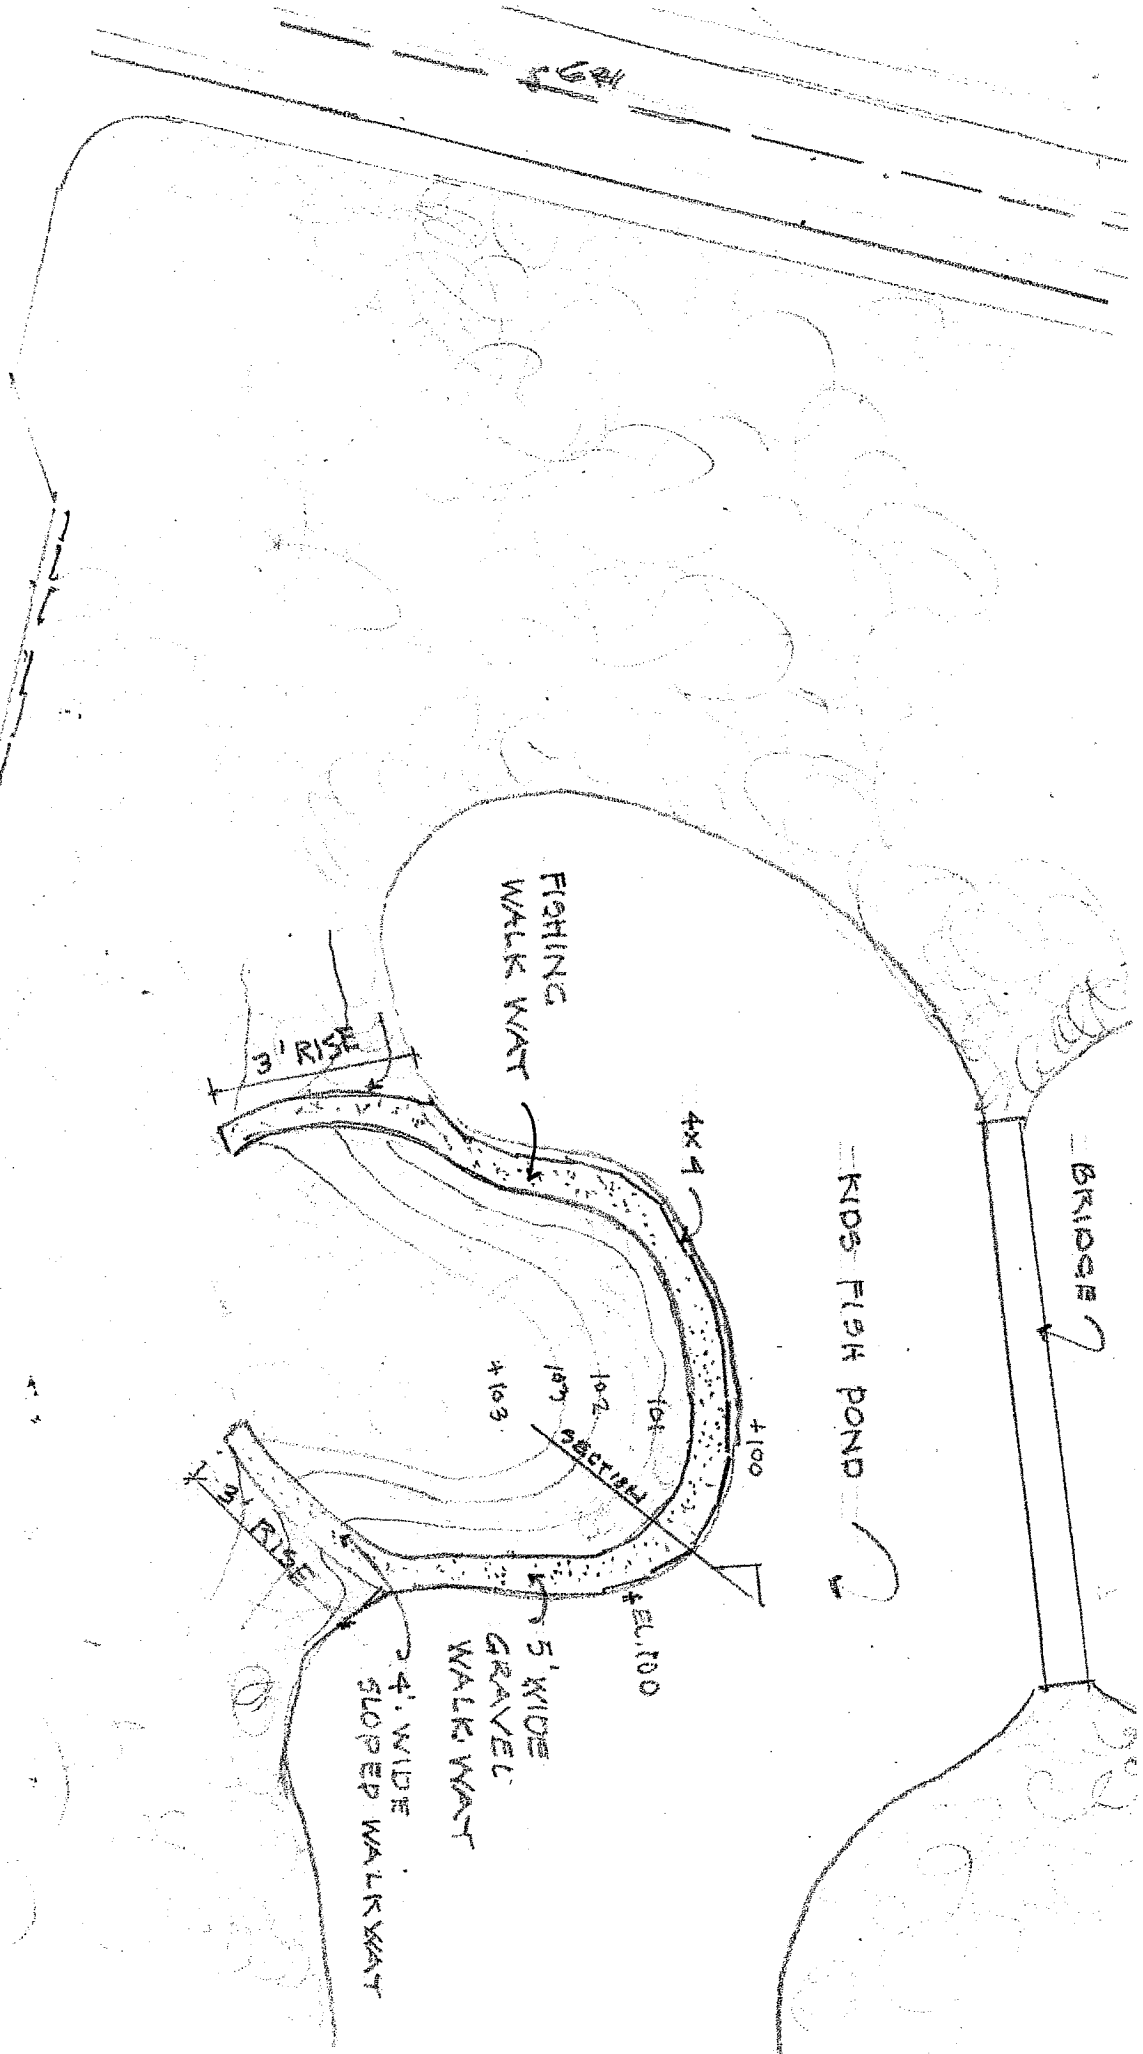

FISHING WALK WAY

KIDS FISH POND

BRIDGE

3' RISE

4x4

103

102

104


100

106

5' WIDE GRAVEL WALK WAY

4' WIDE SLOPED WALK WAY

3' RISE

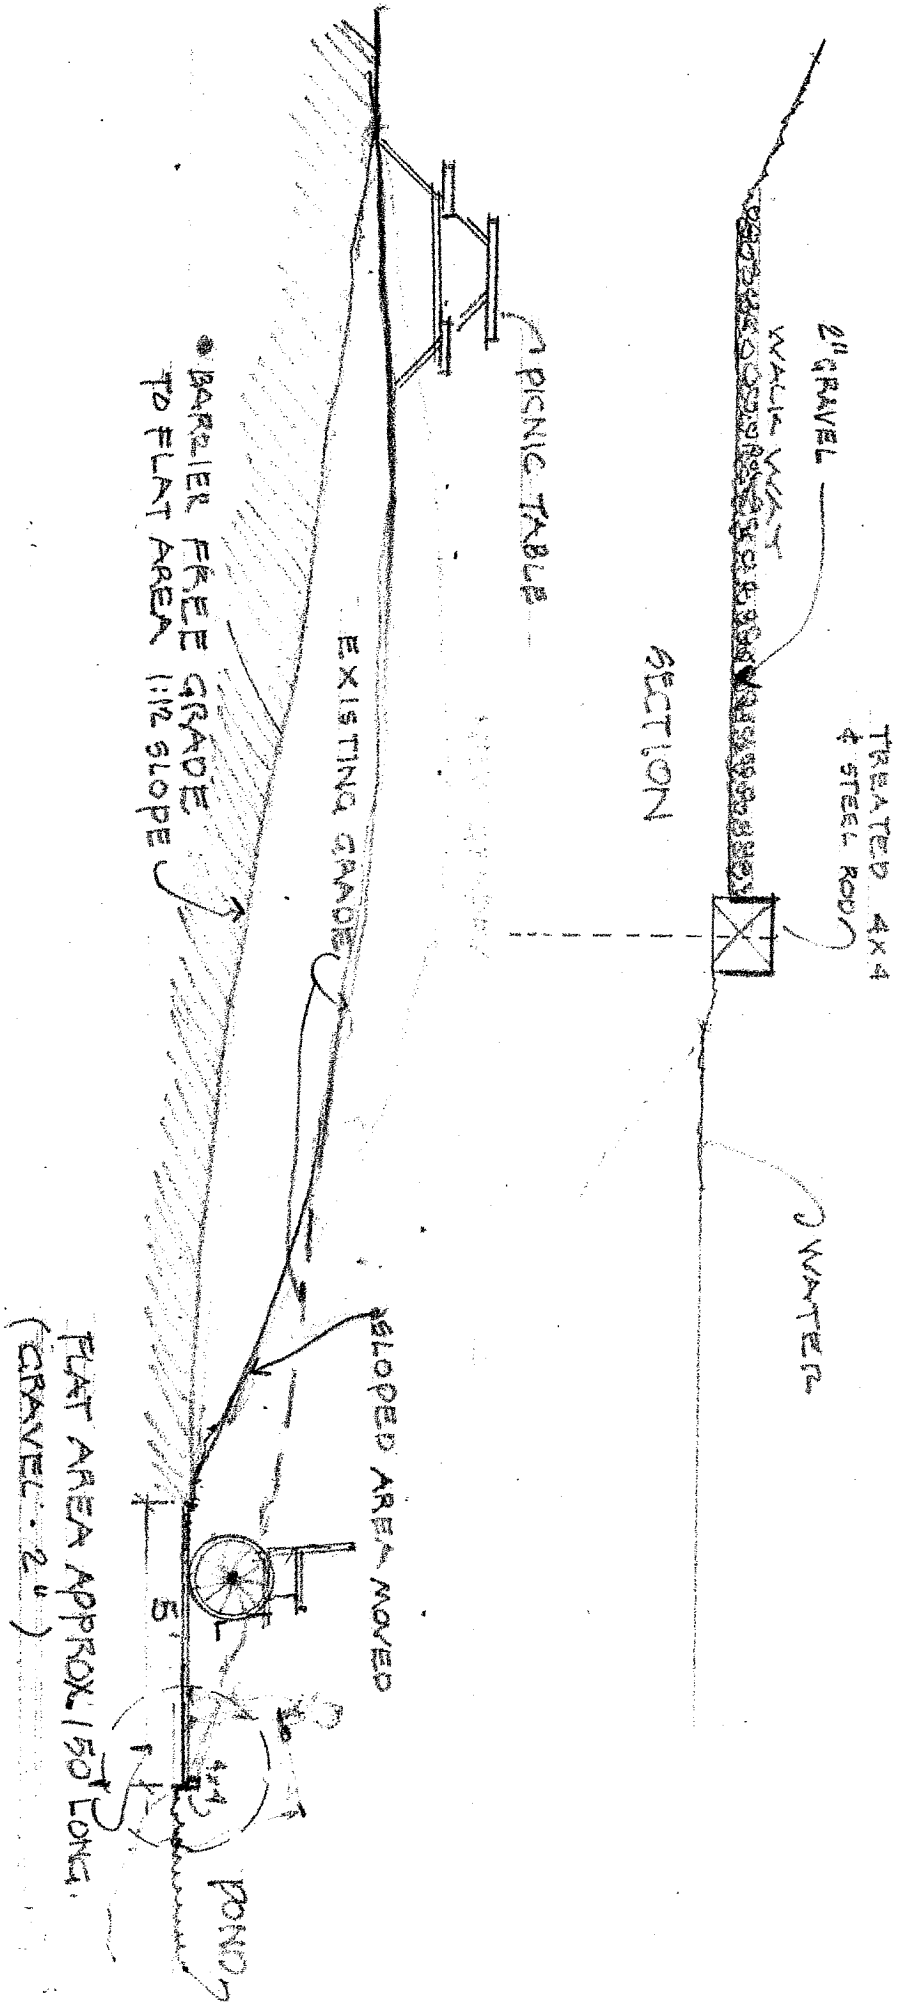

VERONICA VALLEY PARK. 2/6/21

SECTION OF REVISED GRADING & FLAT FISHING AREA (KIDS FISH POND) 1/4" = 1'0"