

FISH POND EDGE WALKWAY VERONICA VALLEY COUNTY PARK

Work must be completed by November 30, 2021

Walkway is 8 ft wide

Length of walkway is about 180 ft

There is an approach at the north end that is 8 x 15 feet with 1:12 slope

6 x 8 rectangular guard rail posts are to be fitted around the outer perimeter

6 x 8 rail posts will be furnished by County

Rail posts are to be fitted on ends, drilled & secured with two 4 ft long re-rod

Bottom of posts are to be level, or slightly above, present cedar posts that are presently in place

Walkway next to perimeter posts, and north approach, is to be graded, barrier fabric installed, then filled with 3 inches of 21-AA stone.

After 21-AA stone is installed, add 6A crushed stone as a topping so as to fill the voids, work in as much as possible, and then pack

The slope to the north approach should be 1:12

After walkway is graded, the land side slope should be gentle, approximately 1:8


Bushes on the north and south end of walkway are to be removed

Excess dirt/material can be disposed on site, near an old 'tee off', around the edges, low area, immediately to the NE of work area.

Finished excavation area, and fill, is to be graded and seeded.

Soil & Erosion permit to be furnished by the County


Attachments (2) included

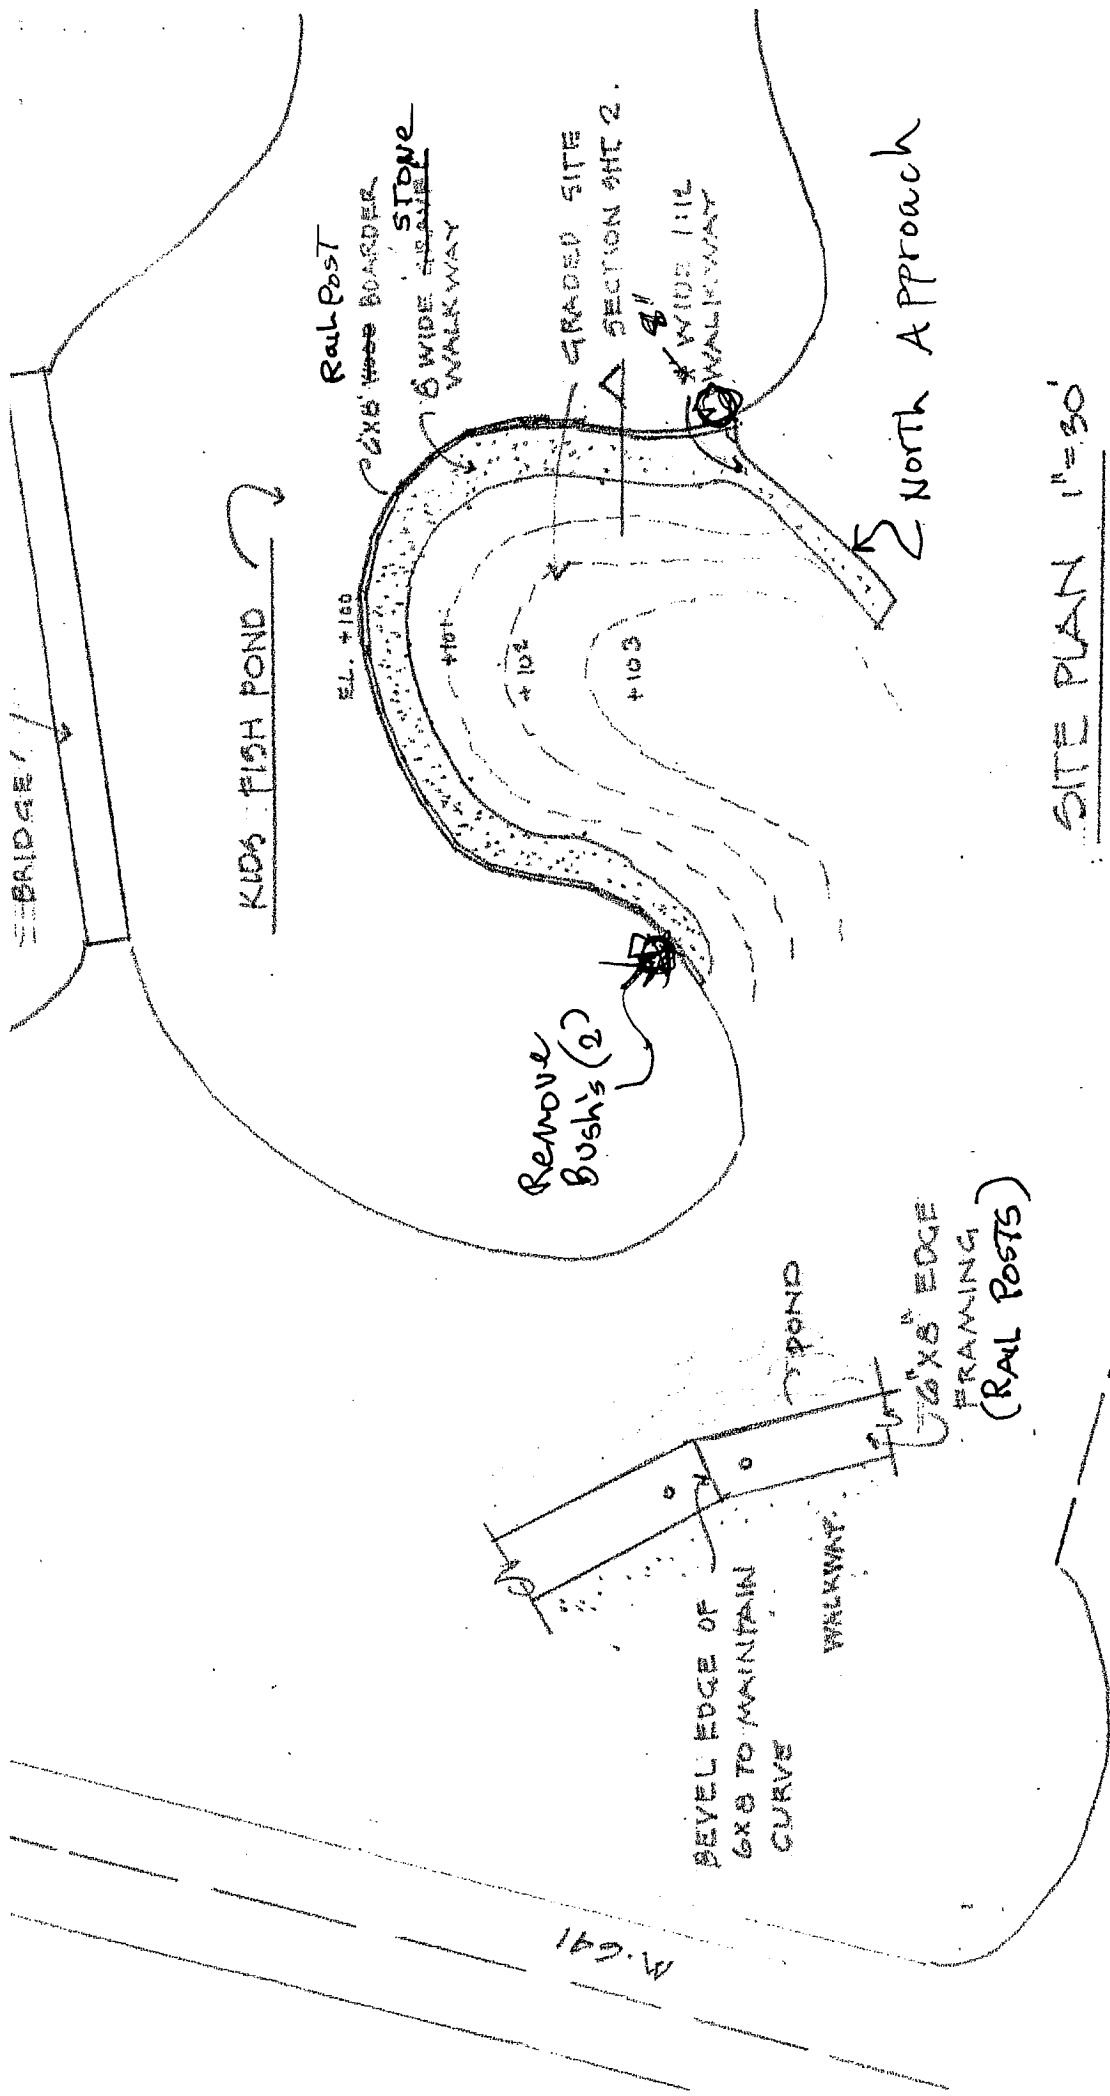

SITE PLAN 1"=30'

VERONICA VALLEY COUNTY PARK
 FISH POND EDGE WALKWAY

6/14/21

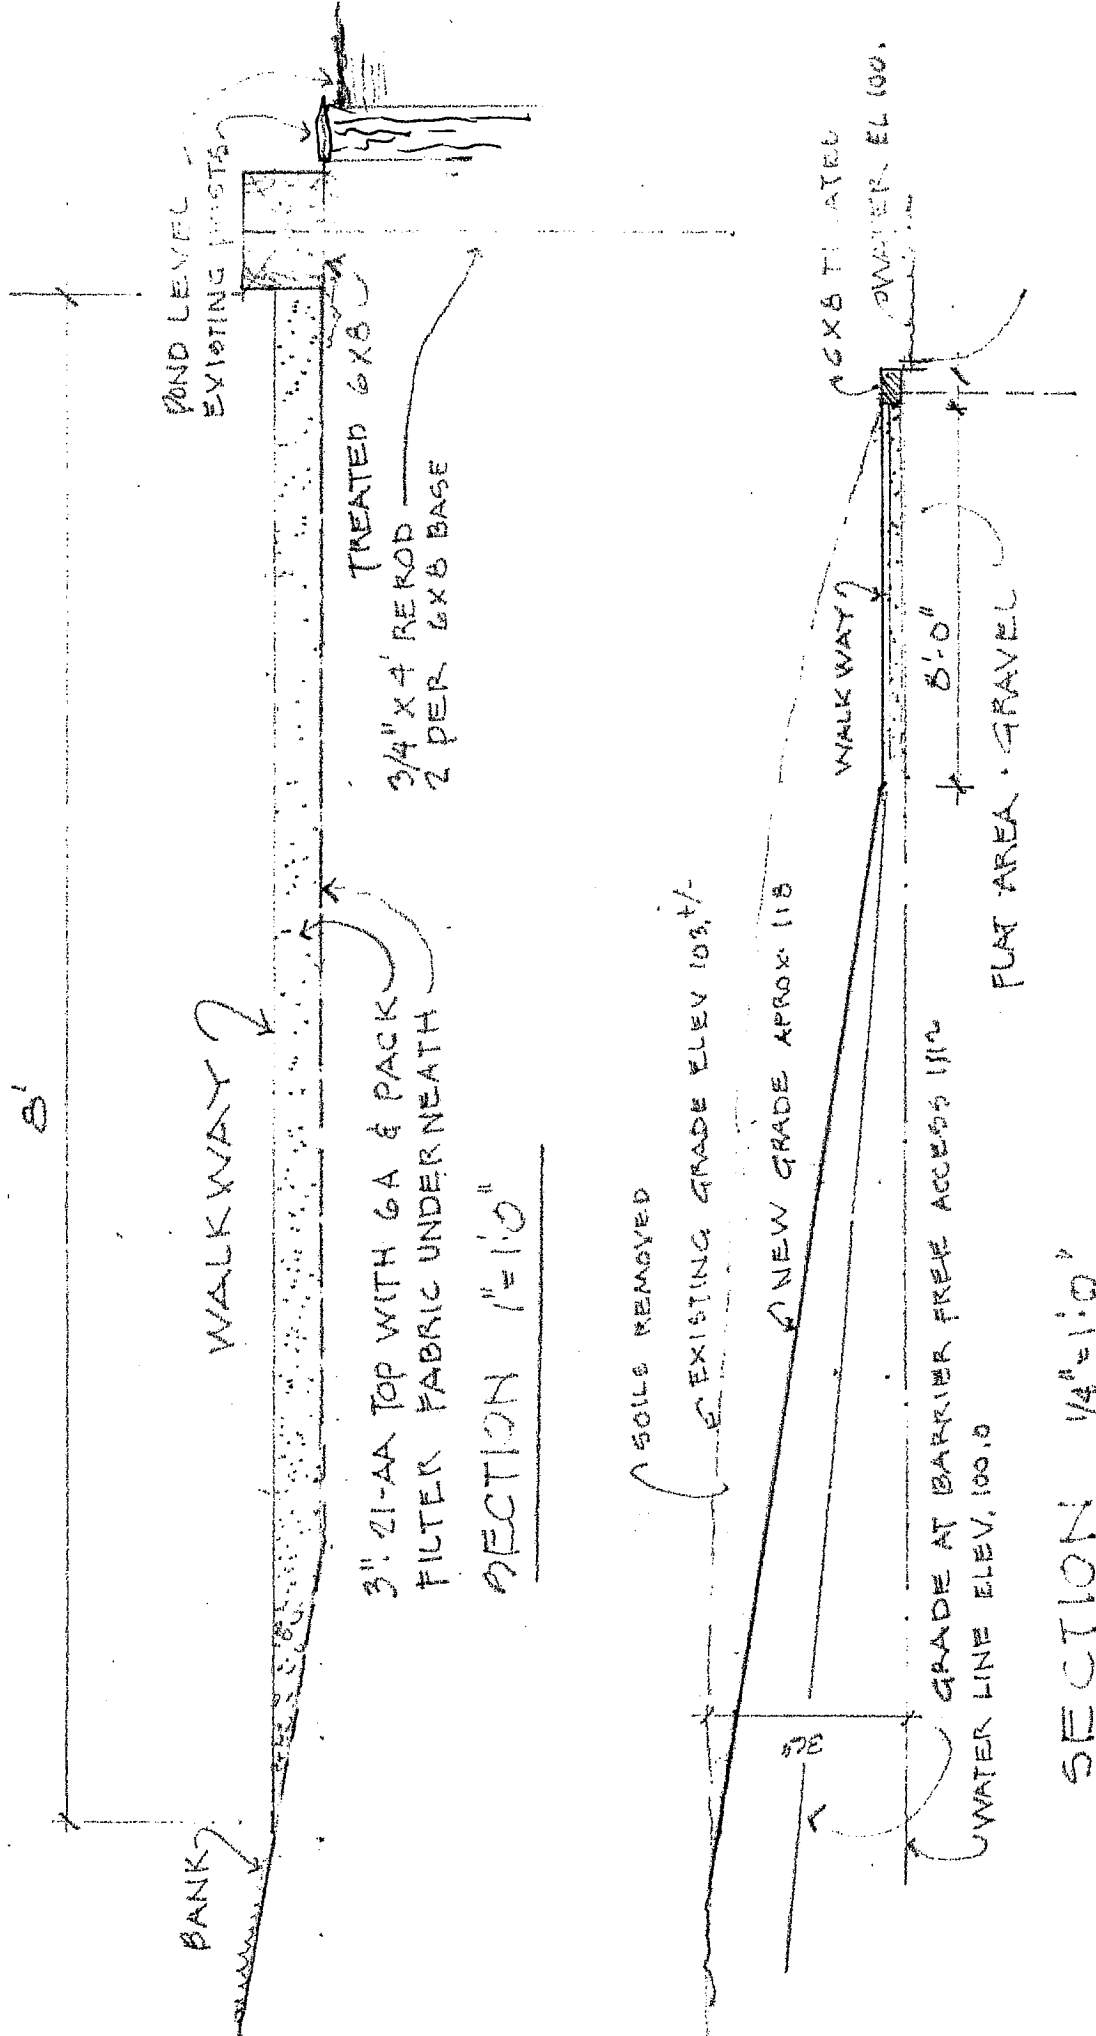

POND LEVEL -
EXISTING (DISTS)

WALKWAY

TREATED 6x8
3/4" x 4' REKOD
2 PER 6x8 BASE

3" 21-AA TOP WITH 6A & PACK
FILTER FABRIC UNDERNEATH

SECTION 1" = 1'0"

SOILS REMOVED

EXISTING GRADE ELEV 103.7

NEW GRADE APPROX 113

WALKWAY

6x8 TREATED

WATER EL 100.0

GRADE AT BARRIER FREE ACCESS 111.0
WATER LINE ELEV. 100.0

8'-0"
FLAT AREA - GRAVEL

SECTION 1/4" = 1'0"

VERONICA VALLEY COUNTY PARK 6/14/81

FISH POND EDGE WALKWAY