


CE OF ROAD

VERONICA VALLY PARKING LOT

SCALE: 1" = 30'

7/29/11

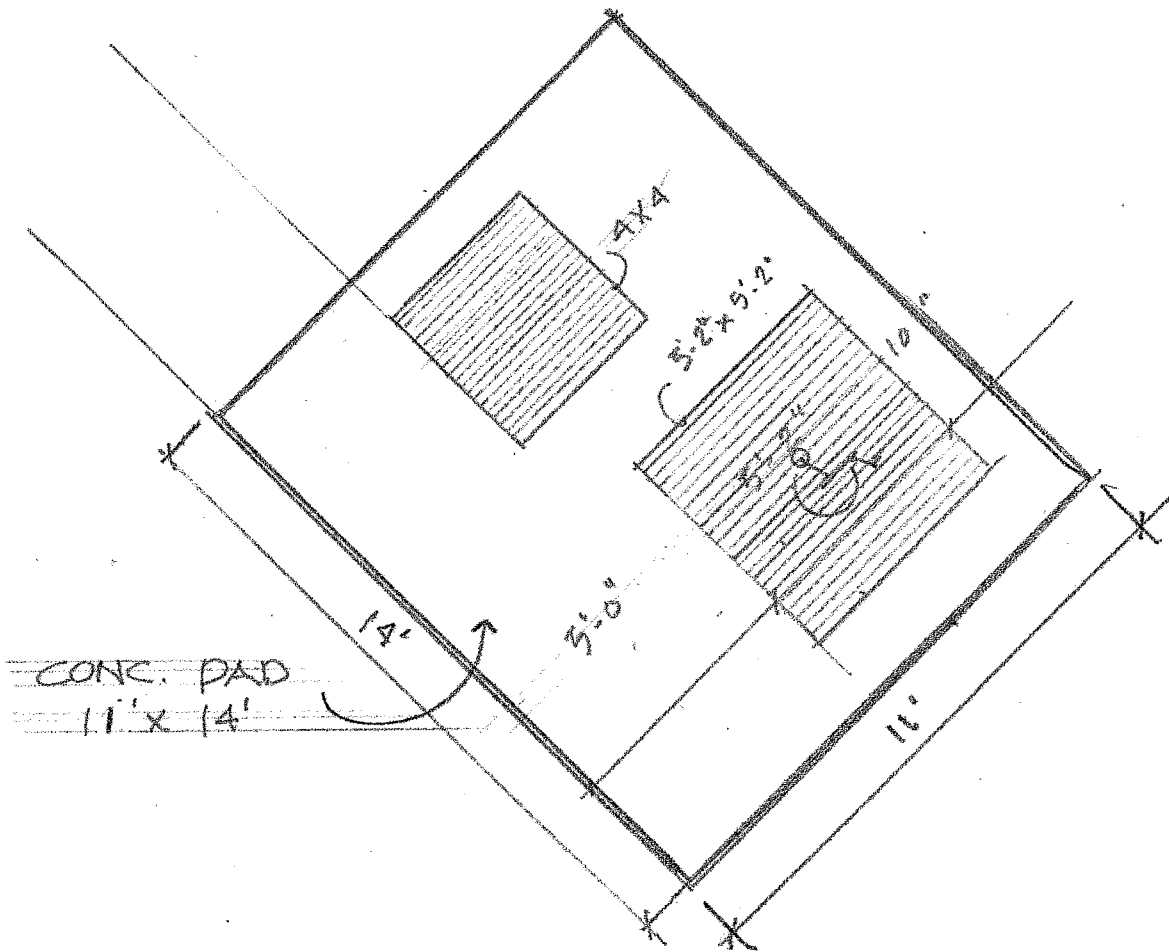


CONC. PAD  
11' x 14'

VERONICA VALLEY PORTABLE TOILETS

$\frac{1}{4}'' = 1'-0''$

10/13/23

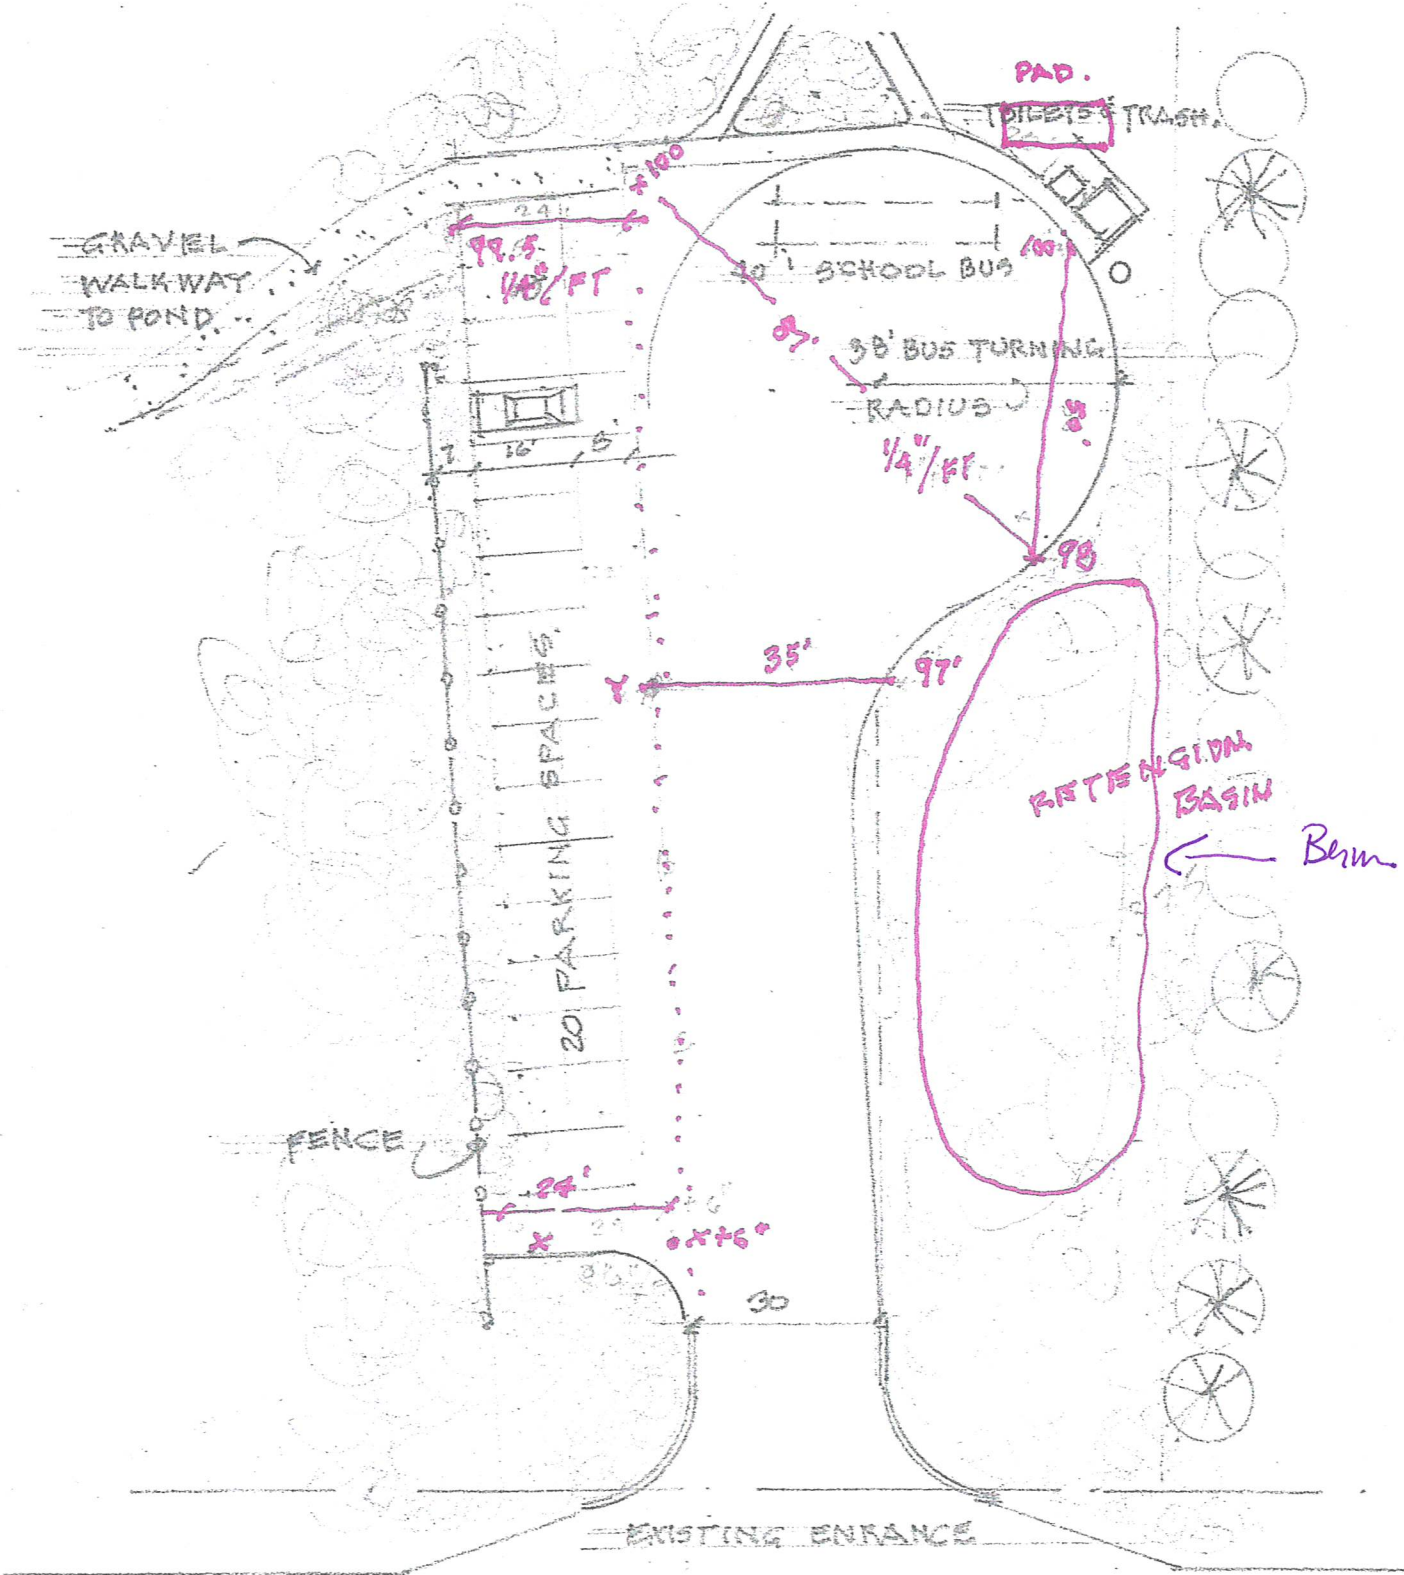

SE OF ROAD

VERONICA VALLY PARKING LOT

SCALE: 1" = 30' 7/29/16