

NOTES:
1. X

SOURCE:
1. PLAN BASED ON MAP PREPARED BY



SOUTH BAR LAKE LEVEL
CONTROL CONCEPT
EMPIRE, MICHIGAN

LEELANAU COUNTY DRAIN COMMISSION




Project #2003339

OPTION 1
LEVEL CONTROL - PLAN

December, 2021


Fig. 1

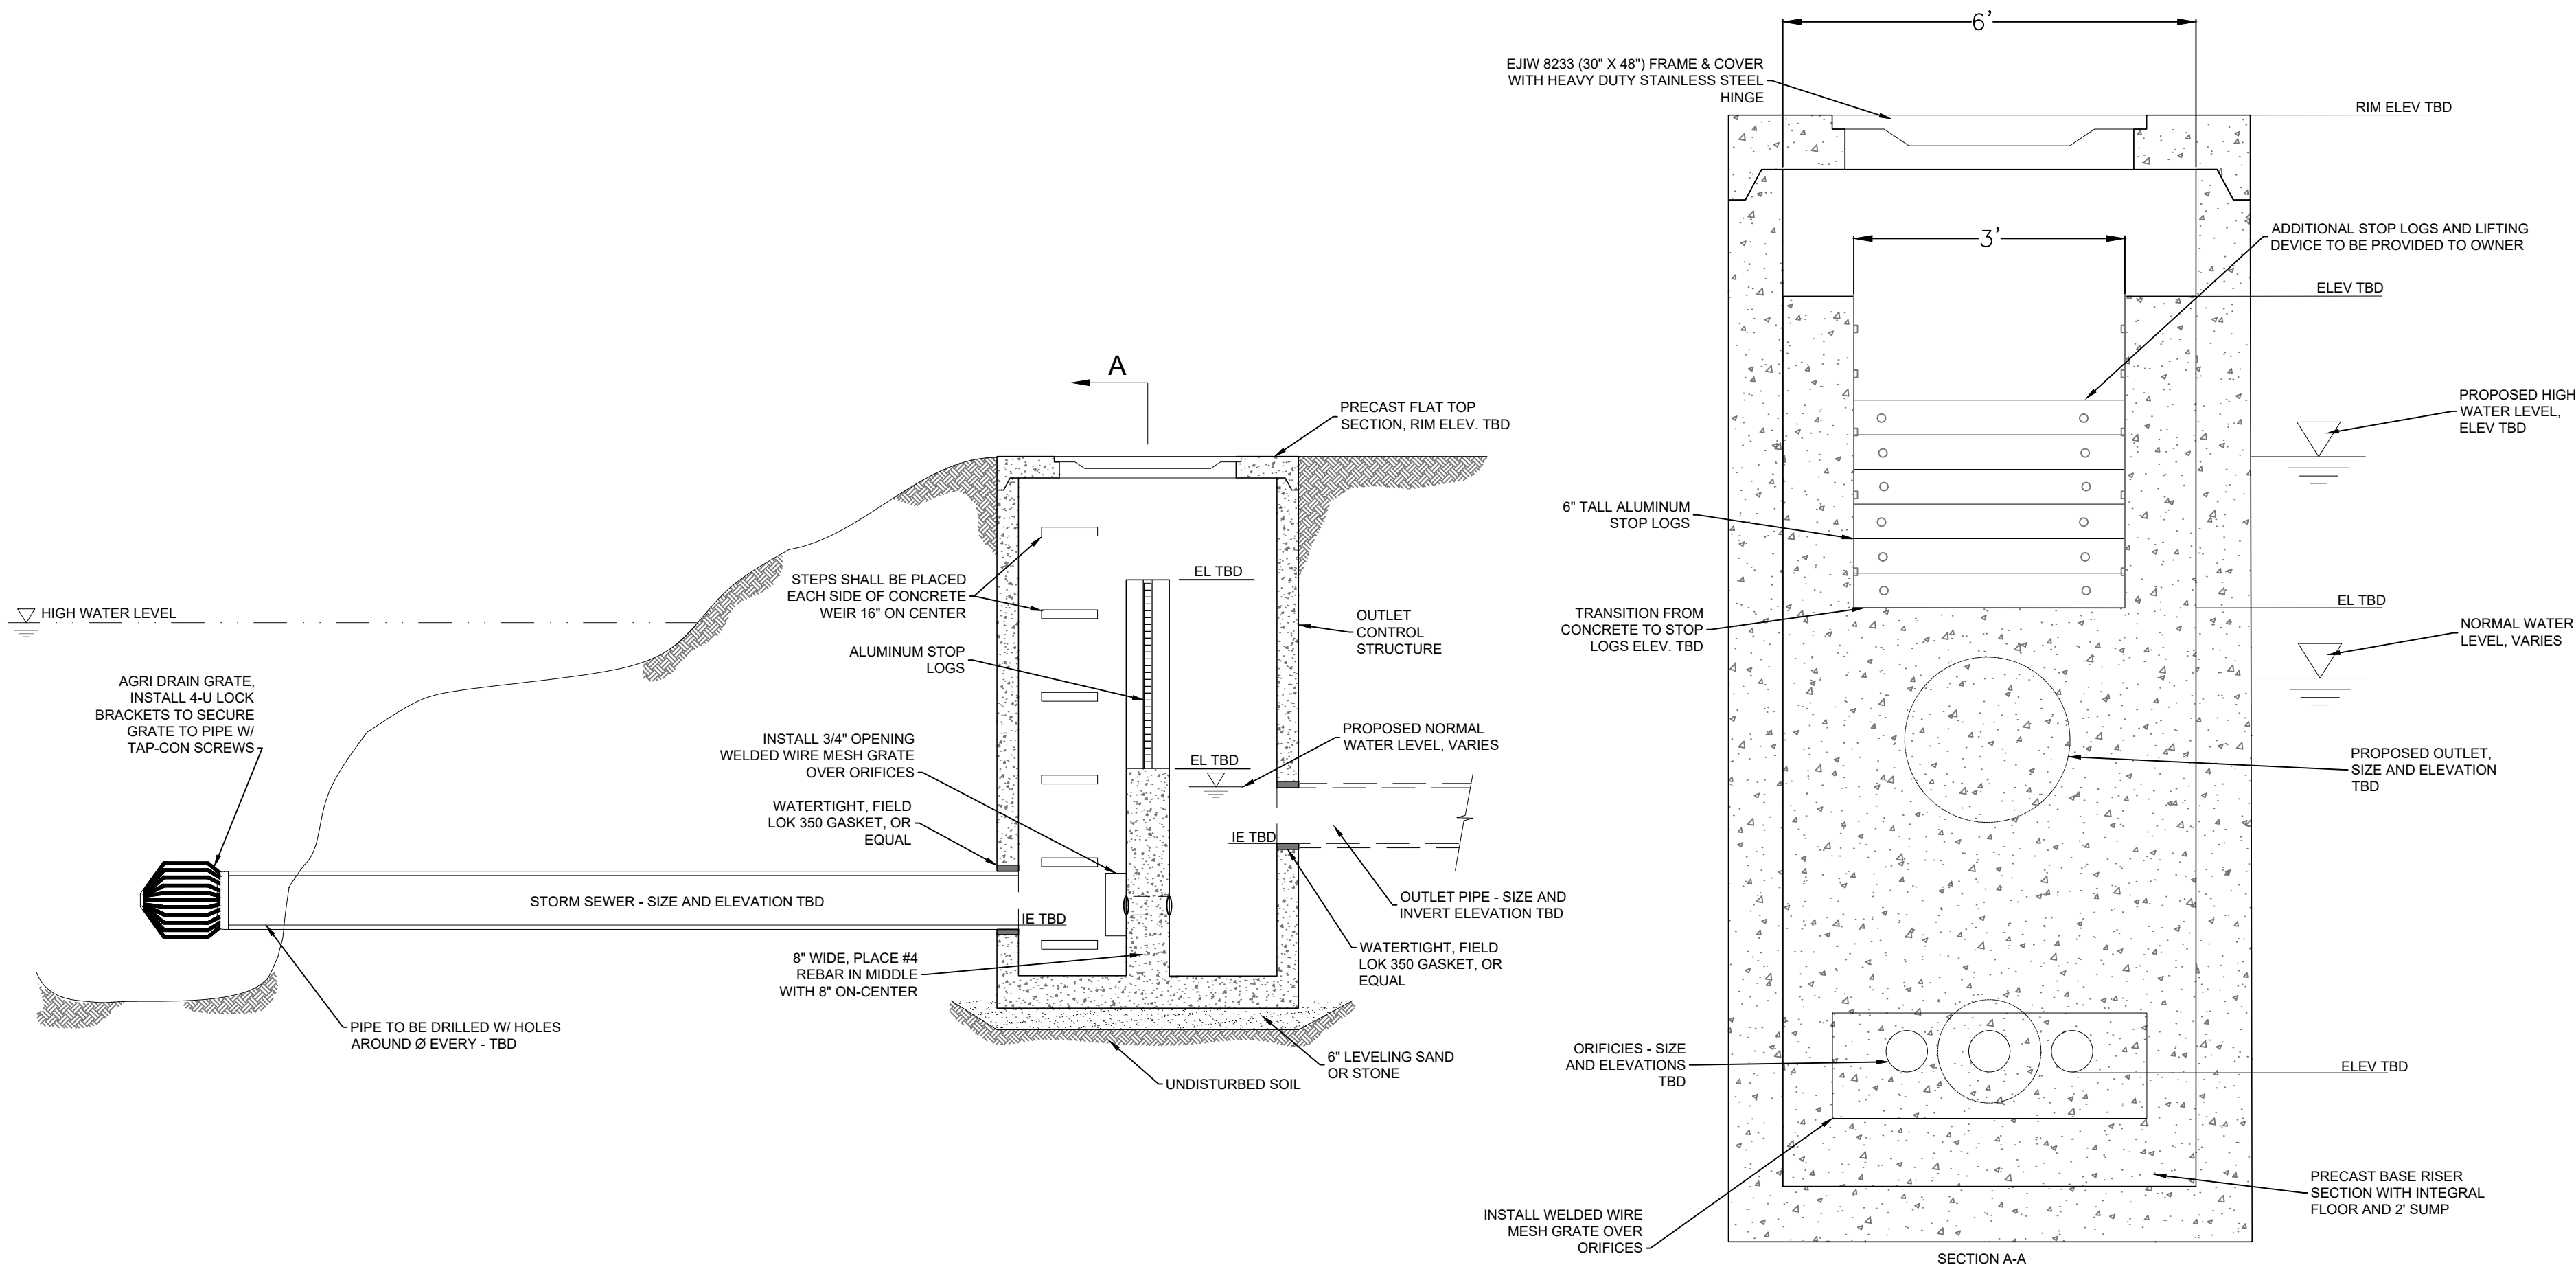

TYPICAL LAKE CONTROL STRUCTURE
NO SCALE

NOTES:
1. X

SOURCE:
1. PLAN BASED ON MAP PREPARED BY

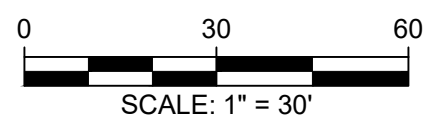

SOUTH BAR LAKE LEVEL
CONTROL CONCEPT
EMPIRE, MICHIGAN

LEELANAU COUNTY DRAIN COMMISSION



Project #2003339

OPTION 1 -LEVEL CONTROL
STRUCTURE
DETAIL

December, 2021

Fig. 2